


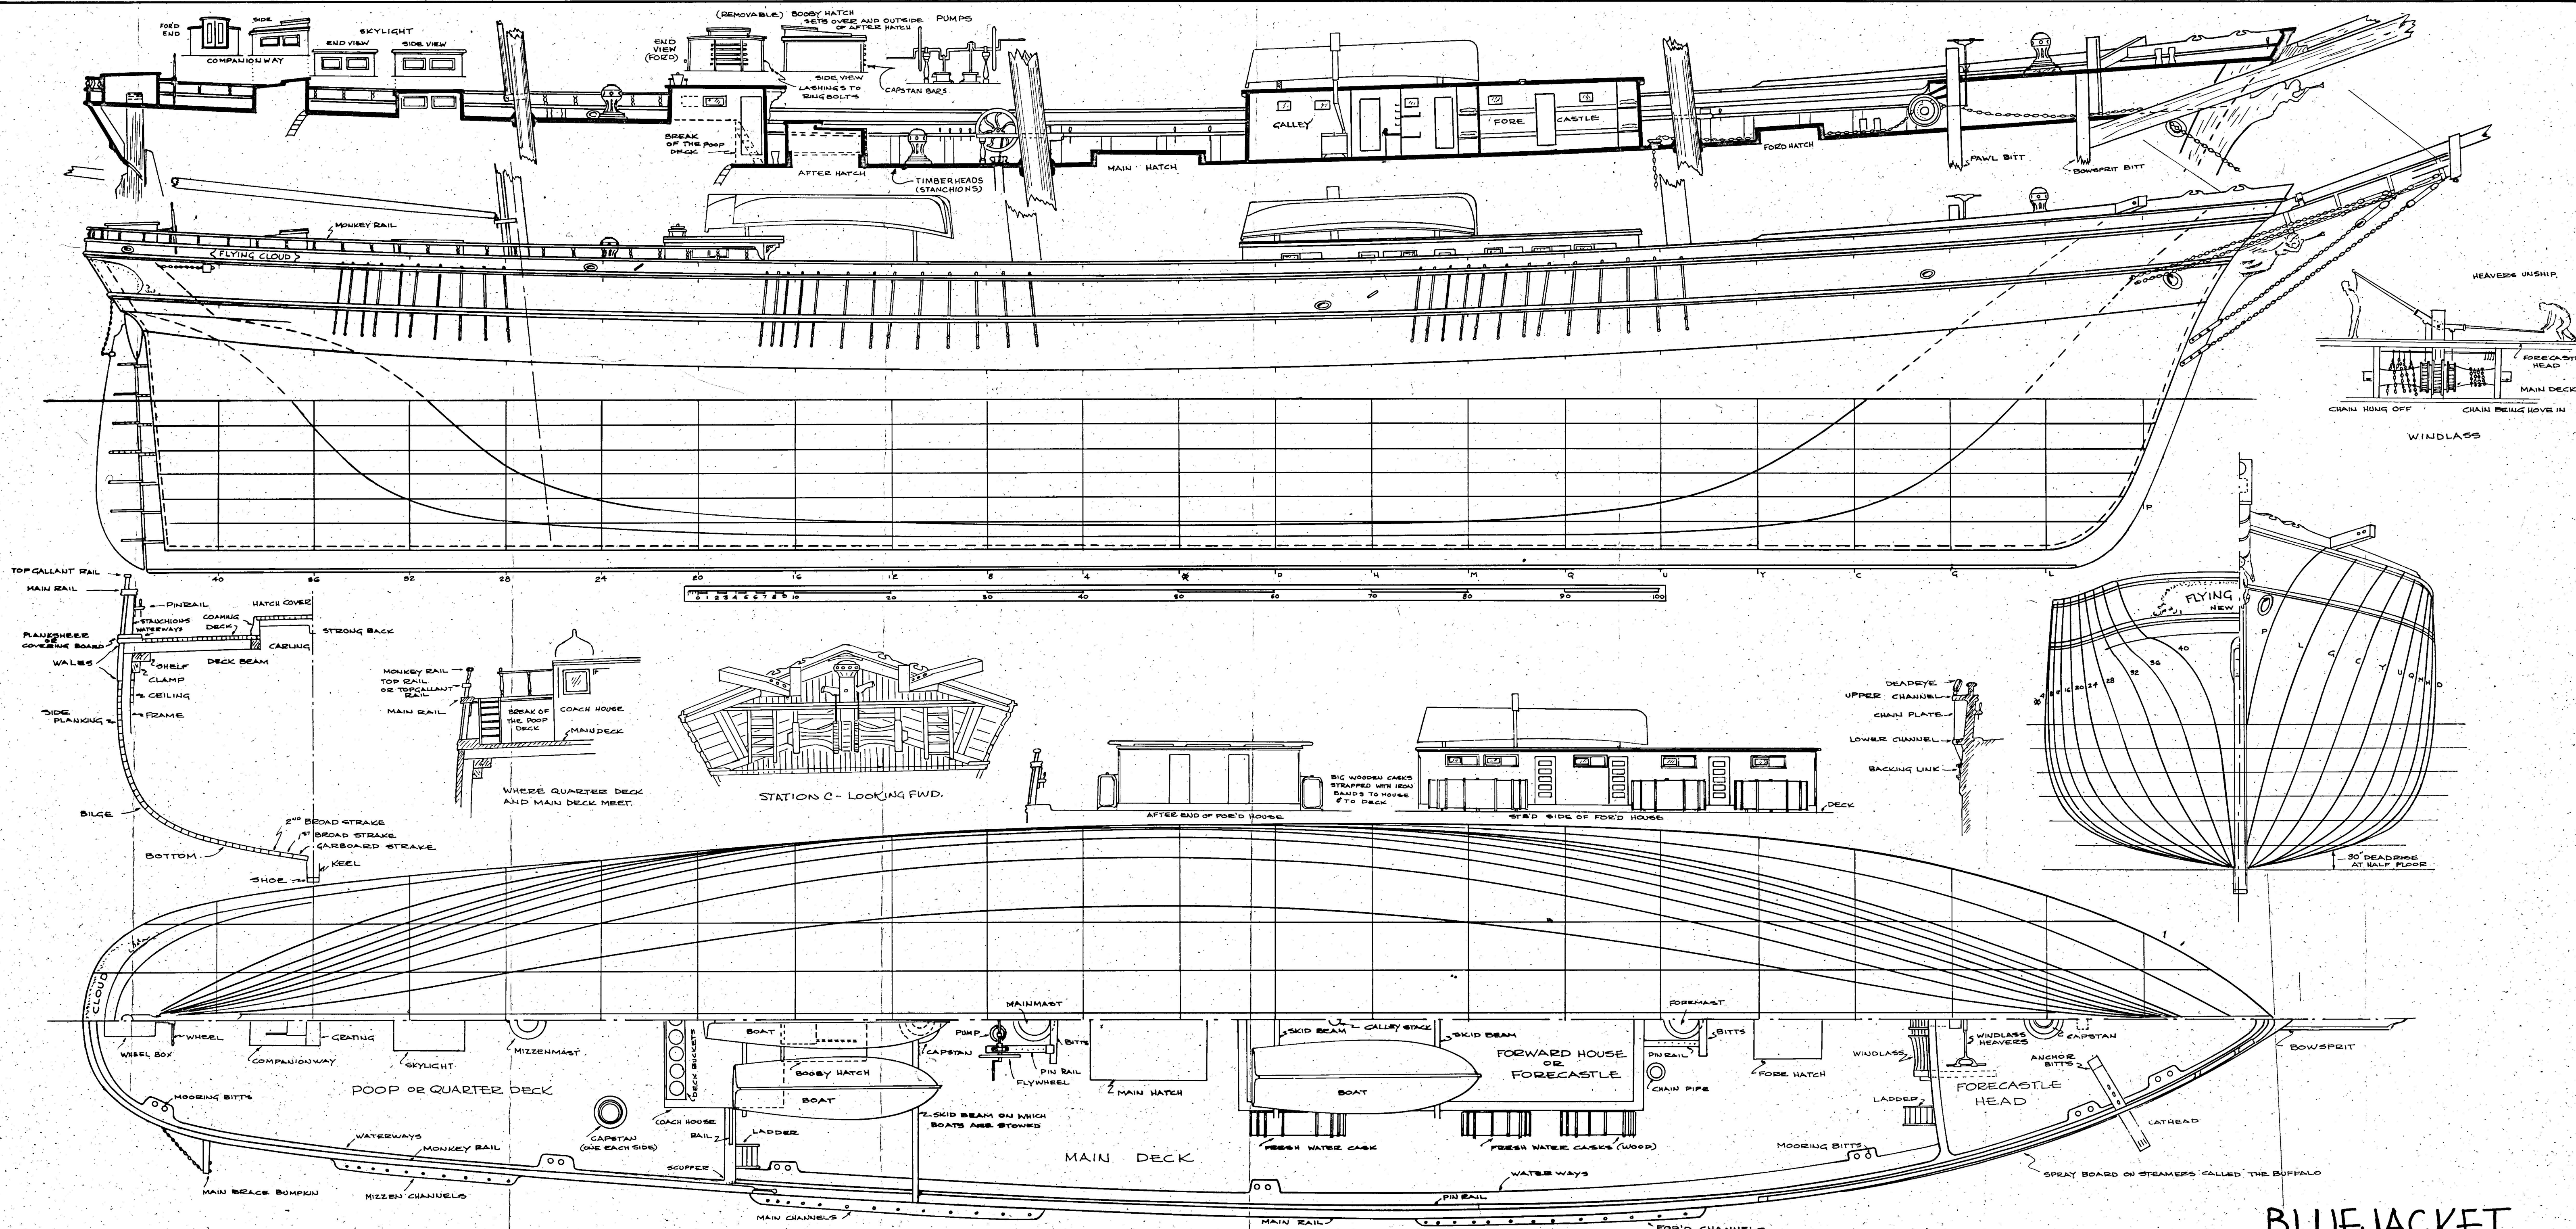

C.G. DAVIS 1928 — TRACED & ADDITIONS MADE BY A. MONTGOMERY 1974

PLANS OF THE CLIPPER SHIP *FLYING CLOUD* Built by Donald McKay Boston Mass. 1851

SCALE 1/8" = 1'-0"

BLUEJACKET
 SHIPCRAFTERS - S. NORWALK, CT.