
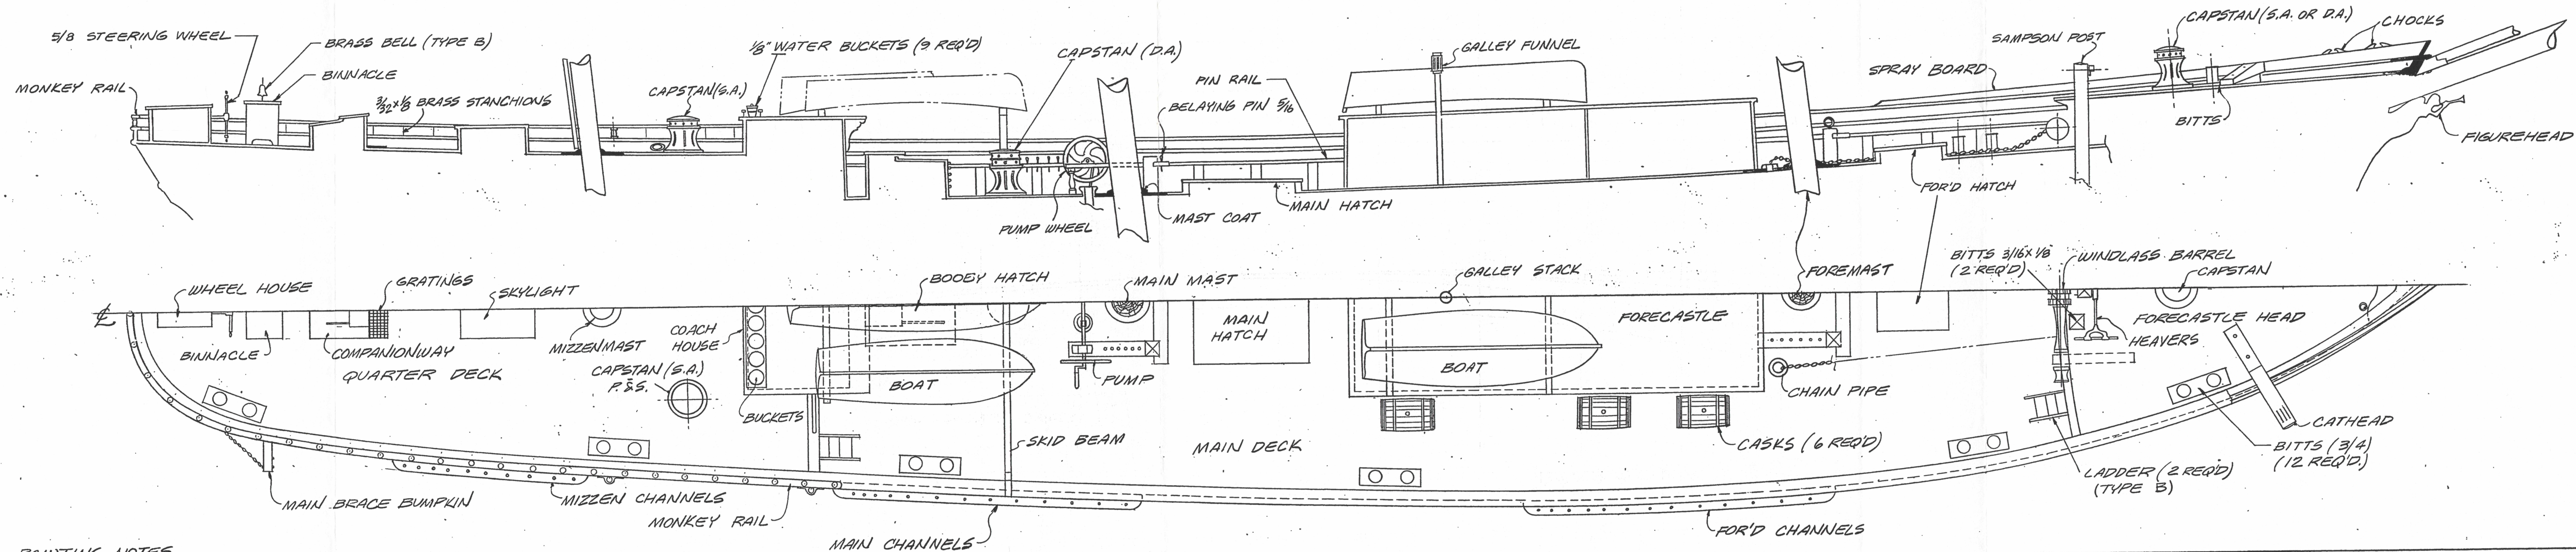


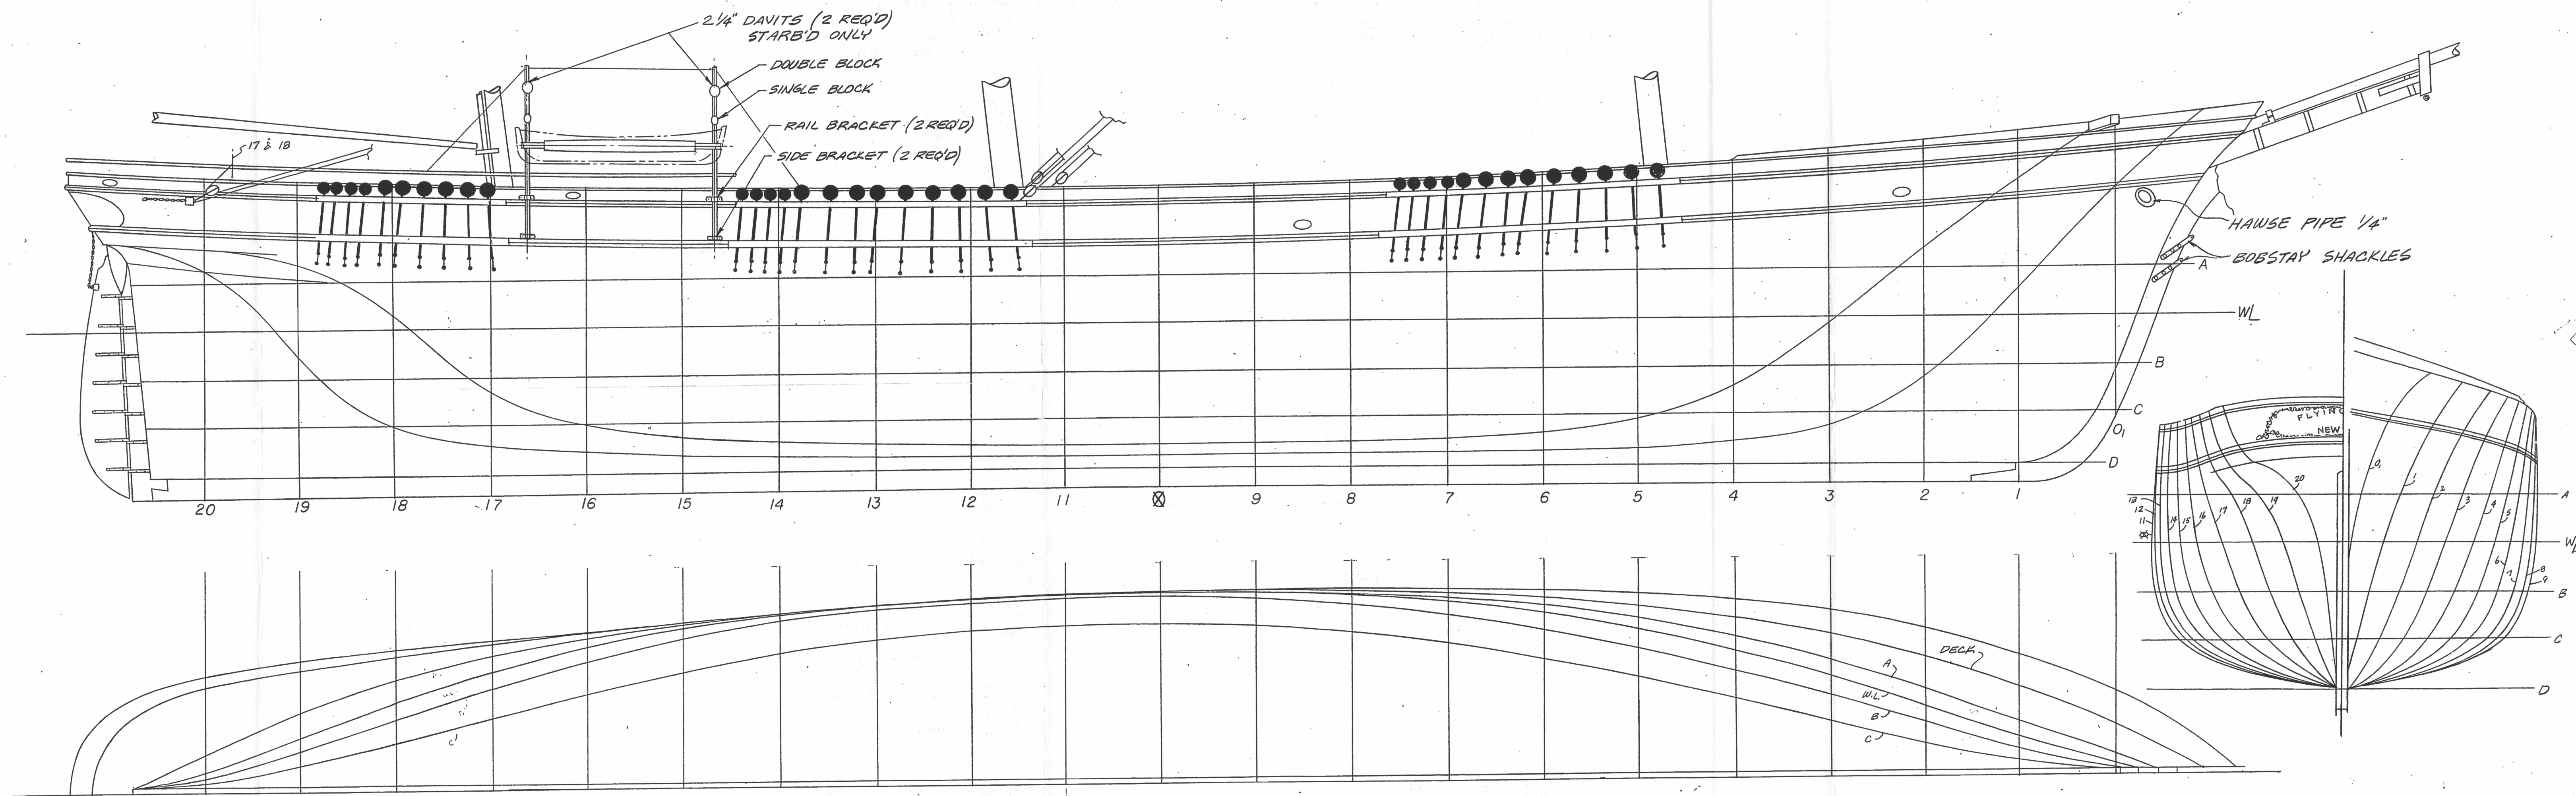

PAINTING NOTES

HULL BELOW W.L. - COPPER SHEATHED
 HULL ABOVE W.L. - BLACK - (NO GLOSS)
 HULL INSIDE BULWARKS - WHITE
 HULL - FIGUREHEAD - WHITE
 DECK HOUSE - WHITE WALLS, ROOF MED. GREY
 CASKS - OAK FINISH
 DOORS - OAK FINISH
 DECK FITTINGS - CHOCKS, BITTS, CAPSTANS, ETC. - BLACK
 MONKEY RAIL & STANCHIONS - WHITE

CLIPPER SHIP FLYING CLOUD

BUILT BY DONALD MCKAY BOSTON, MASS. 1851

SCALE 1/8" = 1'0" A. J. FISHER, INC., 1002 ETOWAH AVE.
 DRAWN BY - ROBERT C. BROWN ROYAL OAK, MI. 48067

SHEET 1 - HULL & DECK LAYOUT
 SHEET 2 - DETAILS DECK FITTINGS & SPARS & MASTS
 SHEET 3 - RIGGING DETAILS
 SHEET 4 - GENERAL INFO ON RIGGING & FINE DETAILS